



DO NOT SCALE - ALL DIMENSIONS IN MILLIMETRES


VALLEY GUTTER

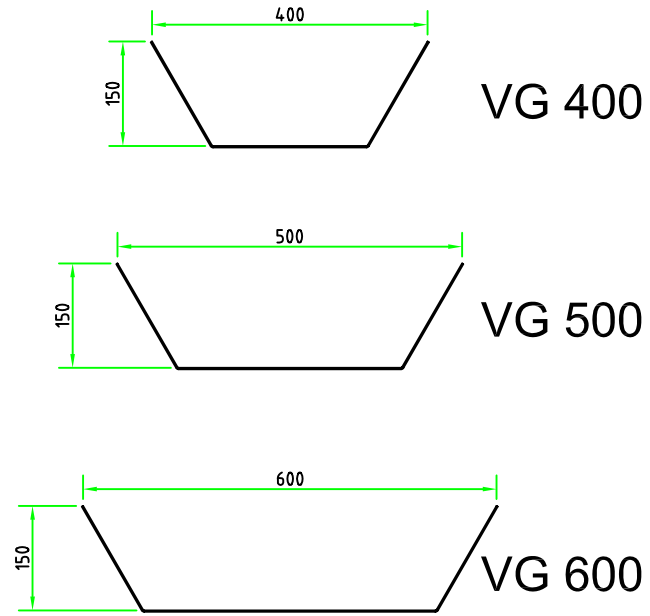


BOUNDARY WALL GUTTER

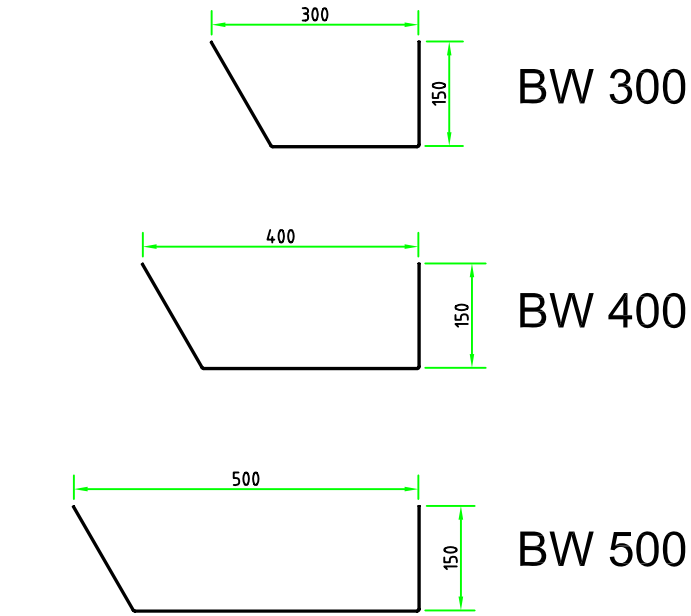


ASHFOLD GUTTER

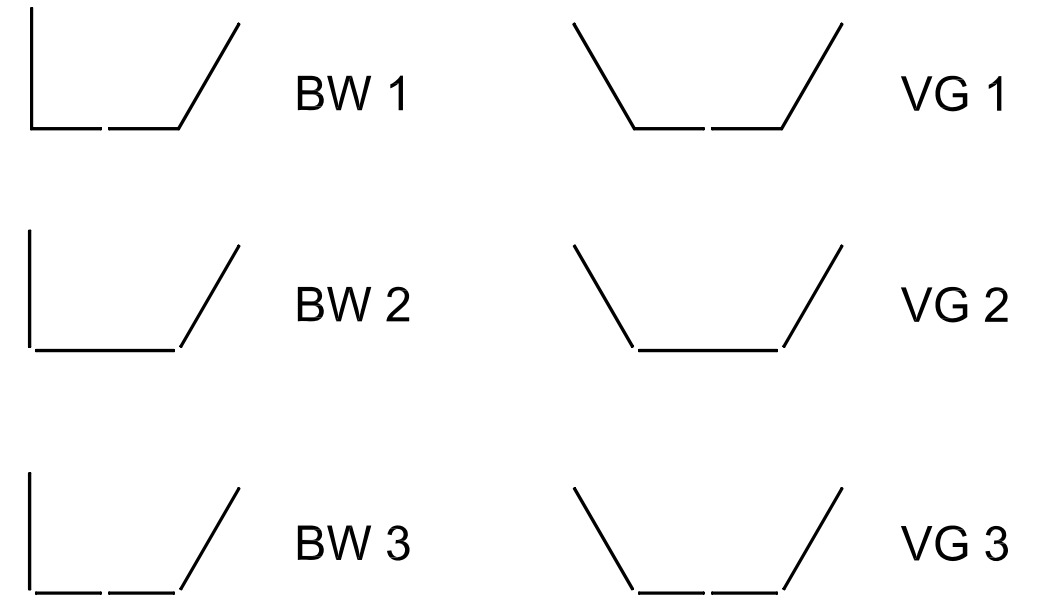


BOX GUTTER

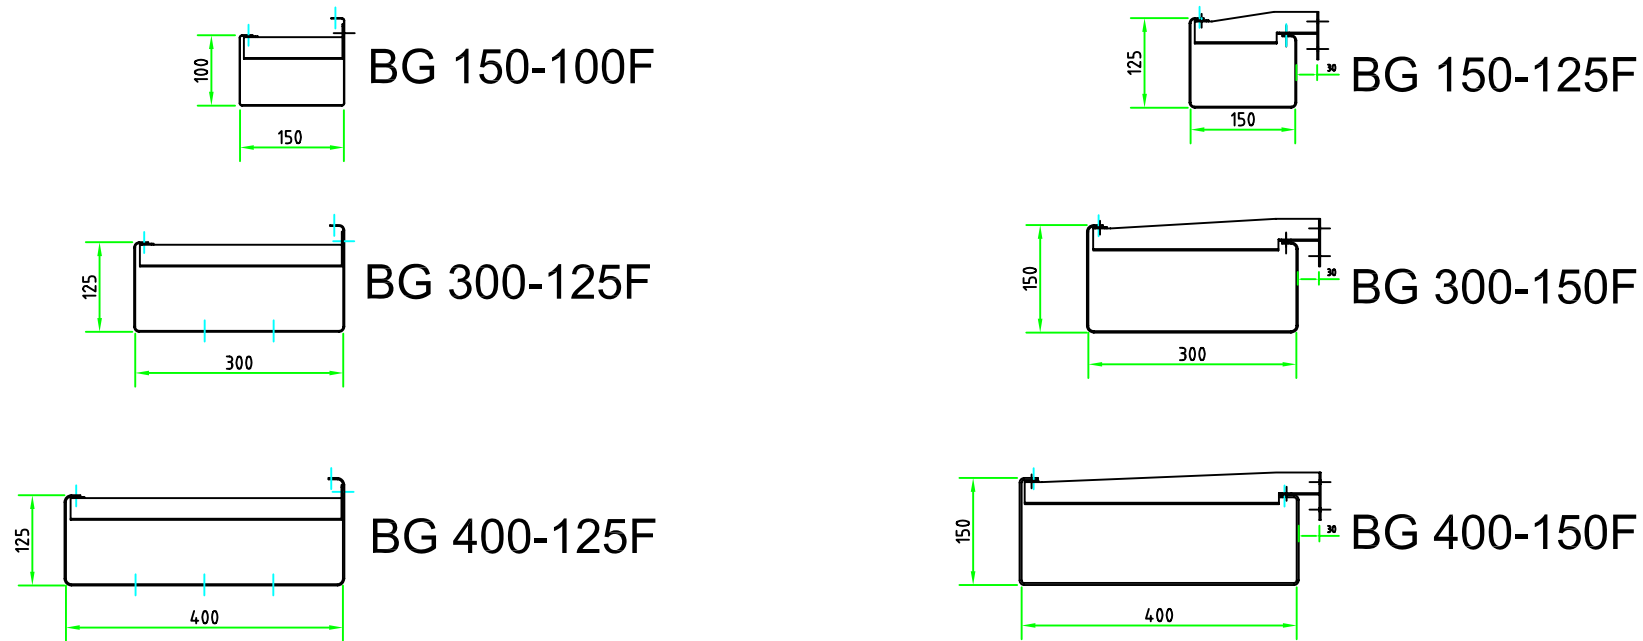

FASCIA GUTTER

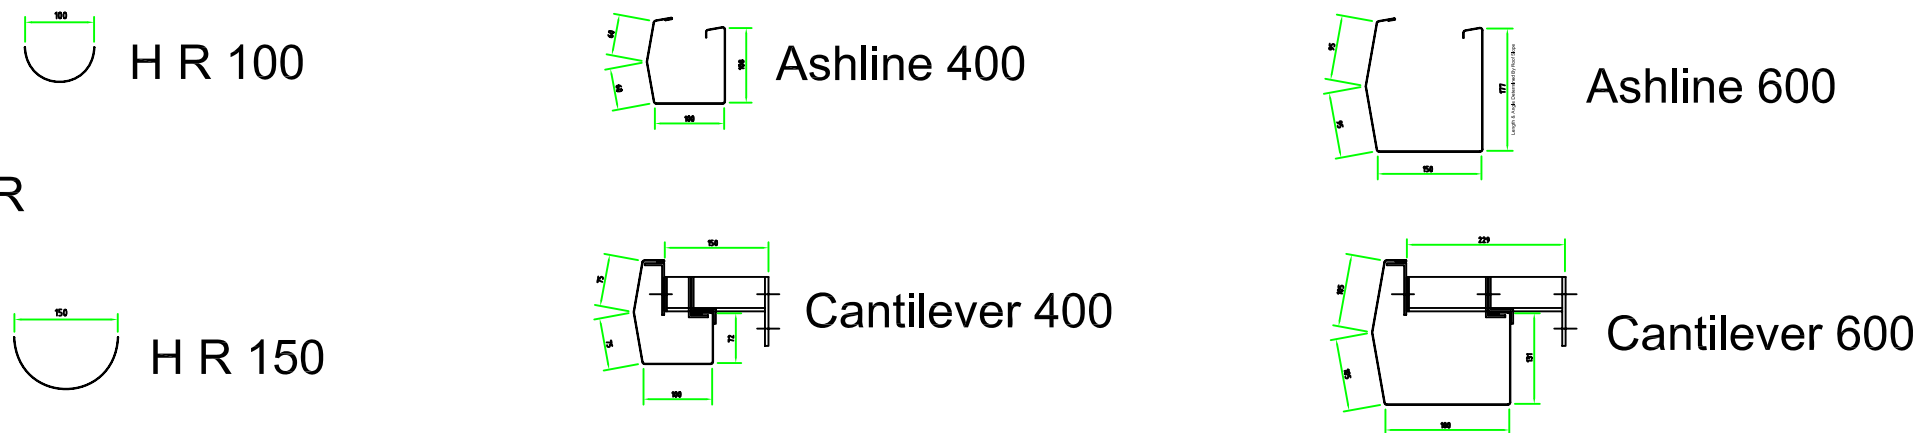

REV.	REV. By.	AMENDMENTS	DATE
			ASHFAB BROMFORD LANE WEST BROMWICH WEST MIDLANDS B70 7JJ TEL: 0121-525-1444 FAX: 0121-525-2444 E-mail: sales@ashandlacy.com
DRAWN BY- M.S.		SCALE- NTS	DATE- 02/1/2008
CLIENT- Ash & Lacy Ltd.		SITE- X.	
TITLE- Standard Gutter Sections		DRAWING No- STD-GA	REV-